


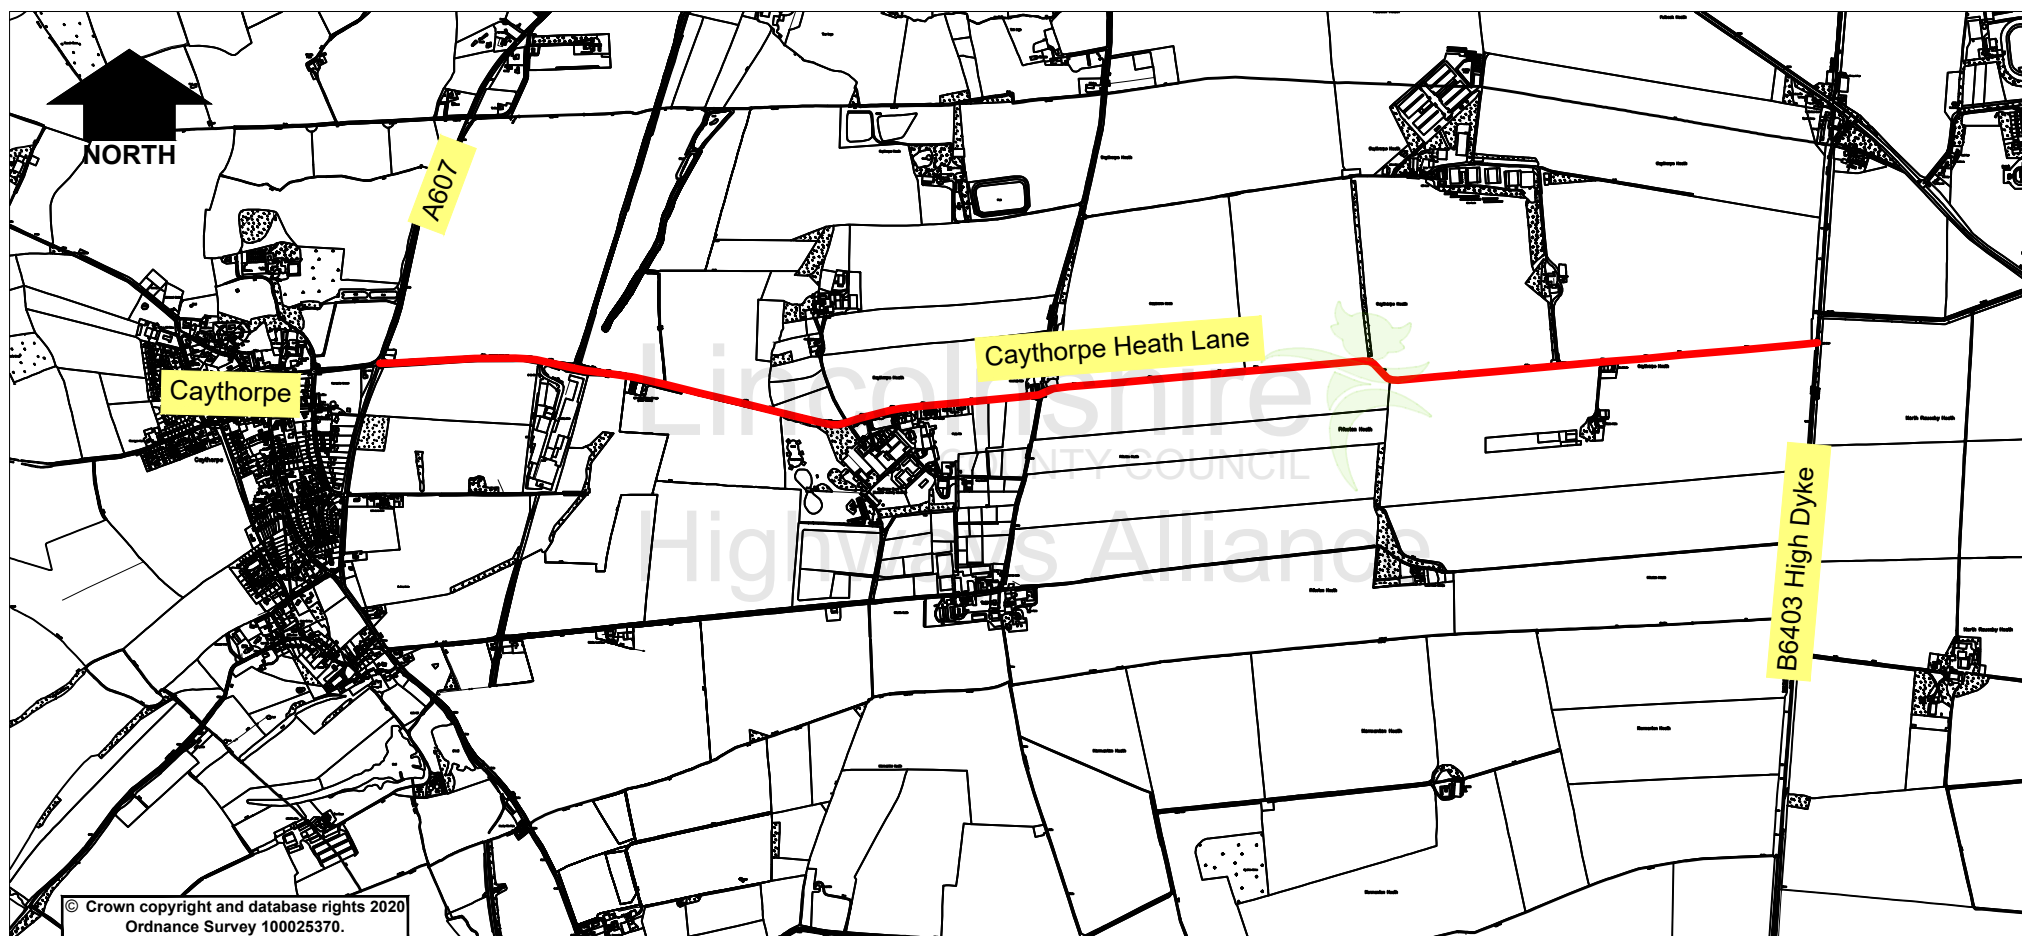

Key

5

Rev.	Description	Drawn	Ch'kd	Auth	Date
Project		Drawn	Date		
		JE	12/20		
		Ch'kd	Date		
		Auth	Traced		
		Rev.	Scale		
		0	NTS @A4		

Lincolnshire
COUNTY COUNCIL
Highways Alliance

Lancaster House, 36 Orchard Street, Lincoln, LN1 1YZ

Project Caythorpe Heath HGV Restrictions

Status	Project No. 1037
--------	---------------------

Drawing Title

Proposed Weight Restriction

Drawing No. H/JE/1037/001